



REMOVALS

- 1 Remove mature, over grown Manitoba Maples
- 2 Remove abandoned sand play area
- 3 Remove remains of glide ride
- 4 Remove over grown shrubs.
- 5 Relocate 'Rocket Climber'




KEY

- A** SPLASH PAD.
Concrete pad with water jets.
- B** BMX TRACK
- C** COMMUNITY GARDENS
1.2m x 3.5m x .4m (high). Wooden. 5 with future expansion to 10.
- D** FITNESS TRAIL
Stonedust, 1.2m wide. 250m loop.
- E** ASPHALT PATH
Thru park connection. 2m wide, accessible (less than 5% slope), lighted.
- F** PEDESTRIAN FOOT BRIDGE
Timber, 2m wide
- G** BASKETBALL COURT
Topcoat existing asphalt, repair hoops, repaint lines.
- H** ROCKET CLIMBER
New location in sand pit.
- I** OPEN PLAY AREA
Catch, frisbee.
- J** PARK SIGN
- K** FUTURE STREET EXTENSION


LEGEND

- ASPHALT PAVEMENT
- CONCRETE PAVEMENT
- STONEDUST PATH
- SAND PROTECTIVE PLAY SURFACE
- MOWN LAWN
- PARK BOUNDARY
- PATHWAY LIGHTS
- BLAST ROCK (SEATING)

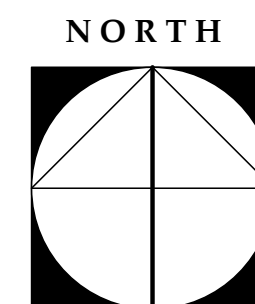

BAR SCALE

Park Location Plan

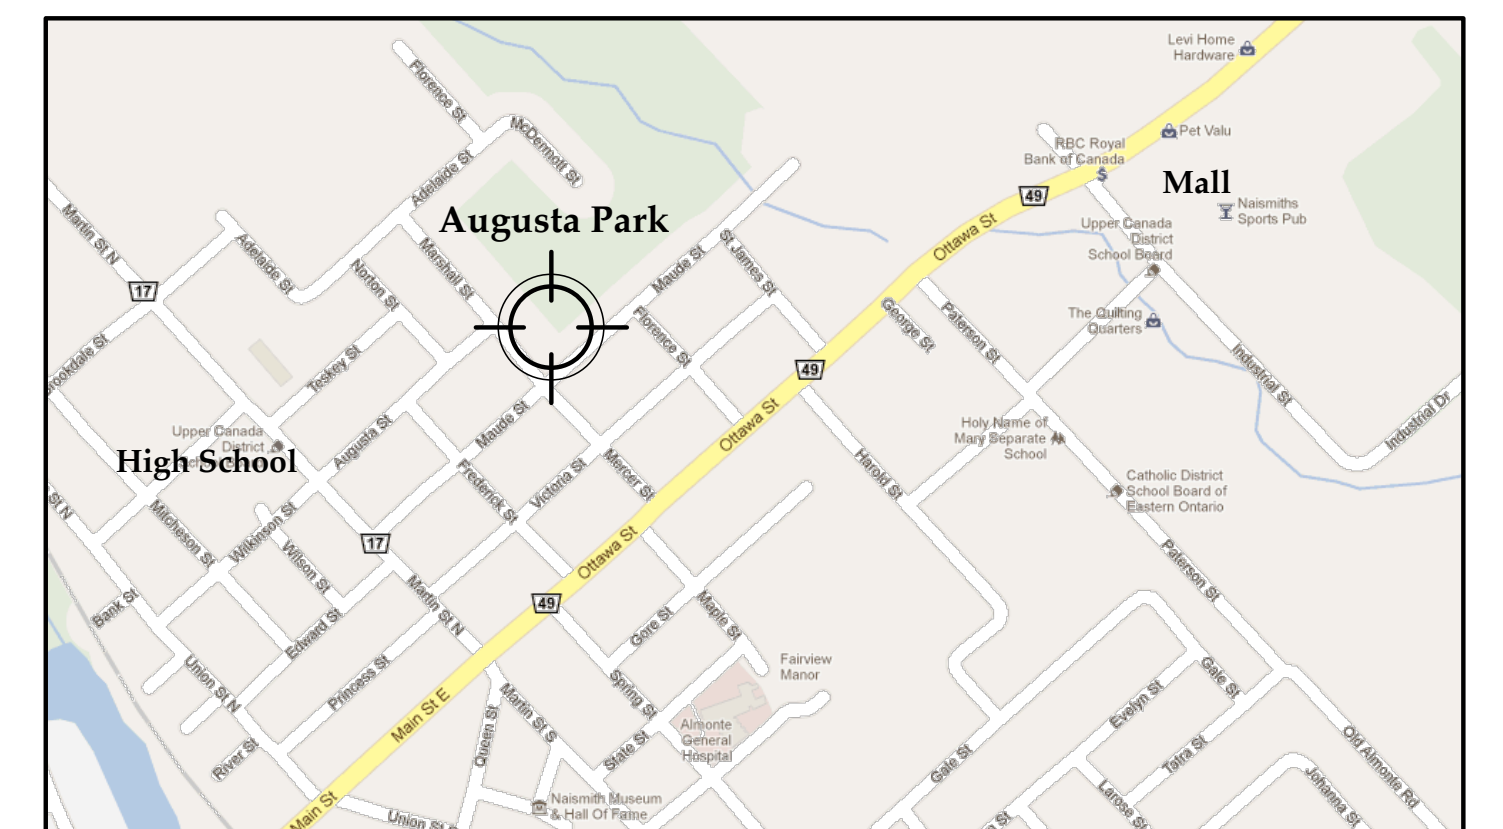

Augusta Street Park Rehabilitation

PRELIMINARY CONCEPT PLAN

DATE : AUGUST, 2011 DESIGN / DRAWN BY : BILL MUSSELL