


OVERALL SITE LAYOUT PLAN

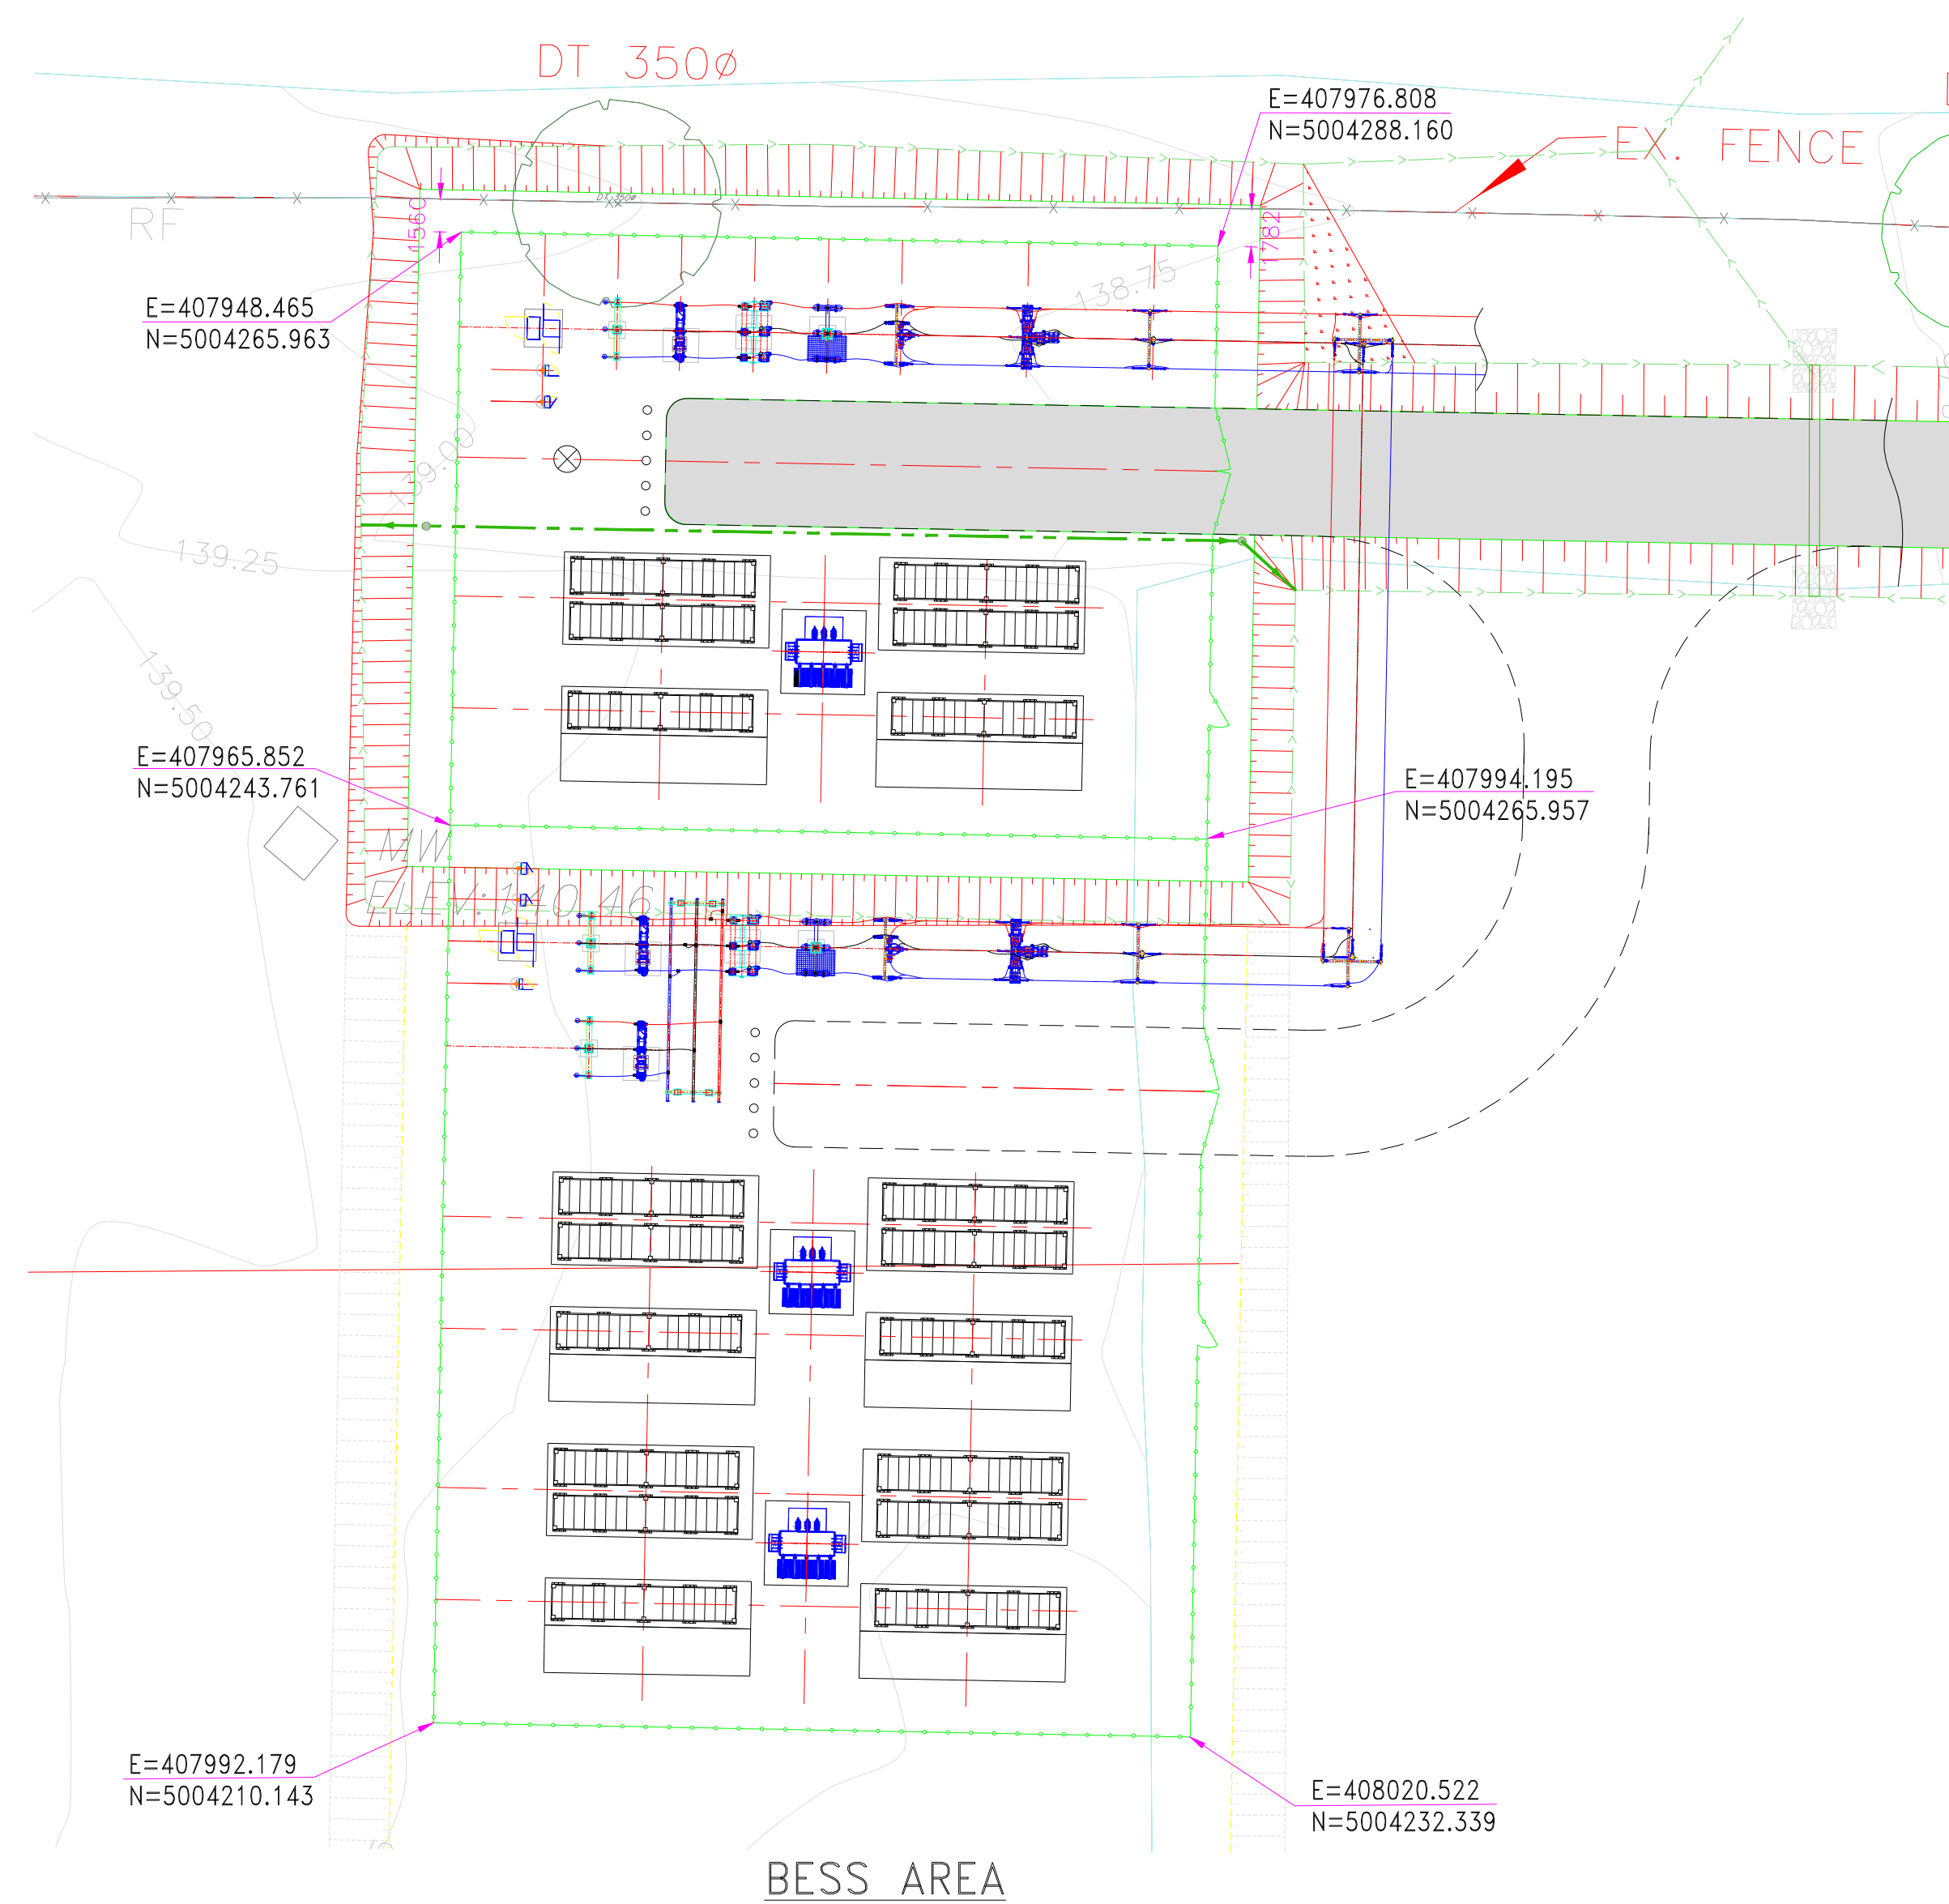

NOTES:

1. FOR EQUIPMENT LAYOUT PLAN, SEE DWG# 2428-E101.
2. COORDINATE SYSTEM : UTM84 ZONE 18N.
3. ALL DIMENSIONS AS SHOWN ARE METRIC IN MILLIMETER EXCEPT COORDINATES ARE IN METER U.N.O.

REV	PRELIMINARY ISSUE	DATE	HB	AP	KW
	REMARKS		DRAWN	CHECKED	APPROVED

ISSUE FOR REVIEW



BLACK & MCDONALD LTD.
31 FULLMAN CRT.
SCARBOROUGH, ONT.
M1S 1E4
TEL (416) 291-8500
FAX (416) 291-2282

THIS DRAWING IS THE INTELLECTUAL PROPERTY OF BLACK AND MCDONALD LIMITED AND IS NOT TO BE LOANED OR REPRODUCED IN ANY WAY WITHOUT THE WRITTEN CONSENT OF BLACK AND MCDONALD LIMITED.

COMPASS ENERGY ALMONTE BESS

ALMONTE 2 (9.98 MV BESS)
SITE LAYOUT PLAN

CLIENT DRAWING NUMBER XXXXX

DRAWING NUMBER 2428-C01 REVISION A SHEET 0001

DATE 07/17/2024 DRAWN: HB CHECKED: AP APPROVED: KW SCALE: N.T.S.



ENG. SEAL