


TOPOGRAPHIC INFORMATION  
ON PART OF  
LOT 8  
CONCESSION 8  
IN THE  
GEOGRAPHIC TOWNSHIP OF RAMSAY  
MUNICIPALITY OF MISSISSIPPI MILLS  
COUNTY OF LANARK

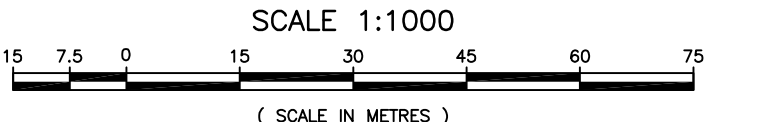

THE INTENDED PLOT SIZE OF THIS PLAN IS 914mm IN WIDTH BY 432mm IN HEIGHT WHEN PLOTTED AT A SCALE OF 1:1000

GEORGE N. BRACKEN  
ONTARIO LAND SURVEYOR


**METRIC**  
ELEVATIONS SHOWN ON THIS PLAN ARE IN METRES AND CAN BE CONVERTED TO FEET BY DIVIDING BY 0.3048

**LEGEND:**

□	DENOTES SURVEY MONUMENT SET
■	SURVEY MONUMENT FOUND
SIB	STANDARD IRON BAR
SSIB	SHORT STANDARD IRON BAR
IB	IRON BAR
RIB	16mm DIAMETER ROUND IRON BAR
CM	CONCRETE MONUMENT
OU	ORIGIN UNKNOWN
WIT	WITNESS
M	MEASURED
S	SET
RF	RAIL FENCE
MW	MONITORING WELL
DT	DECIDUOUS TREE
P1	PLAN 26R-801
P2	DEPOSIT PLAN 9821 (MTO FILE P-1916-14)
P3	DEPOSIT PLAN 14705 (MTO FILE P-1916-18)
P4	DEPOSIT PLAN 151 (MTO FILE P-1916-2)
P5	DEPOSIT PLAN 9918 (MTO FILE P-1916-5)
MTC	MINISTRY OF TRANSPORTATION ONTARIO
1054	GEORGE BRACKEN, O.L.S.

**ELEVATION NOTE**  
ELEVATIONS SHOWN HEREON ARE GEODETIC (CGVD-1928:1978) AND ARE DERIVED FROM THE CANNET VRS NETWORK STATION CARLETON PLACE, ELEVATION=144.59m.

- BENCHMARK**
- MAG NAIL IN ROOT OF 0.40# BASSWOOD TREE (SHOW ON PLAN) HAVING AN ELEVATION OF 140.03m.
  - MAG NAIL IN 0.060 OAK TREE (SHOWN ON PLAN) HAVING AN ELEVATION OF 139.82

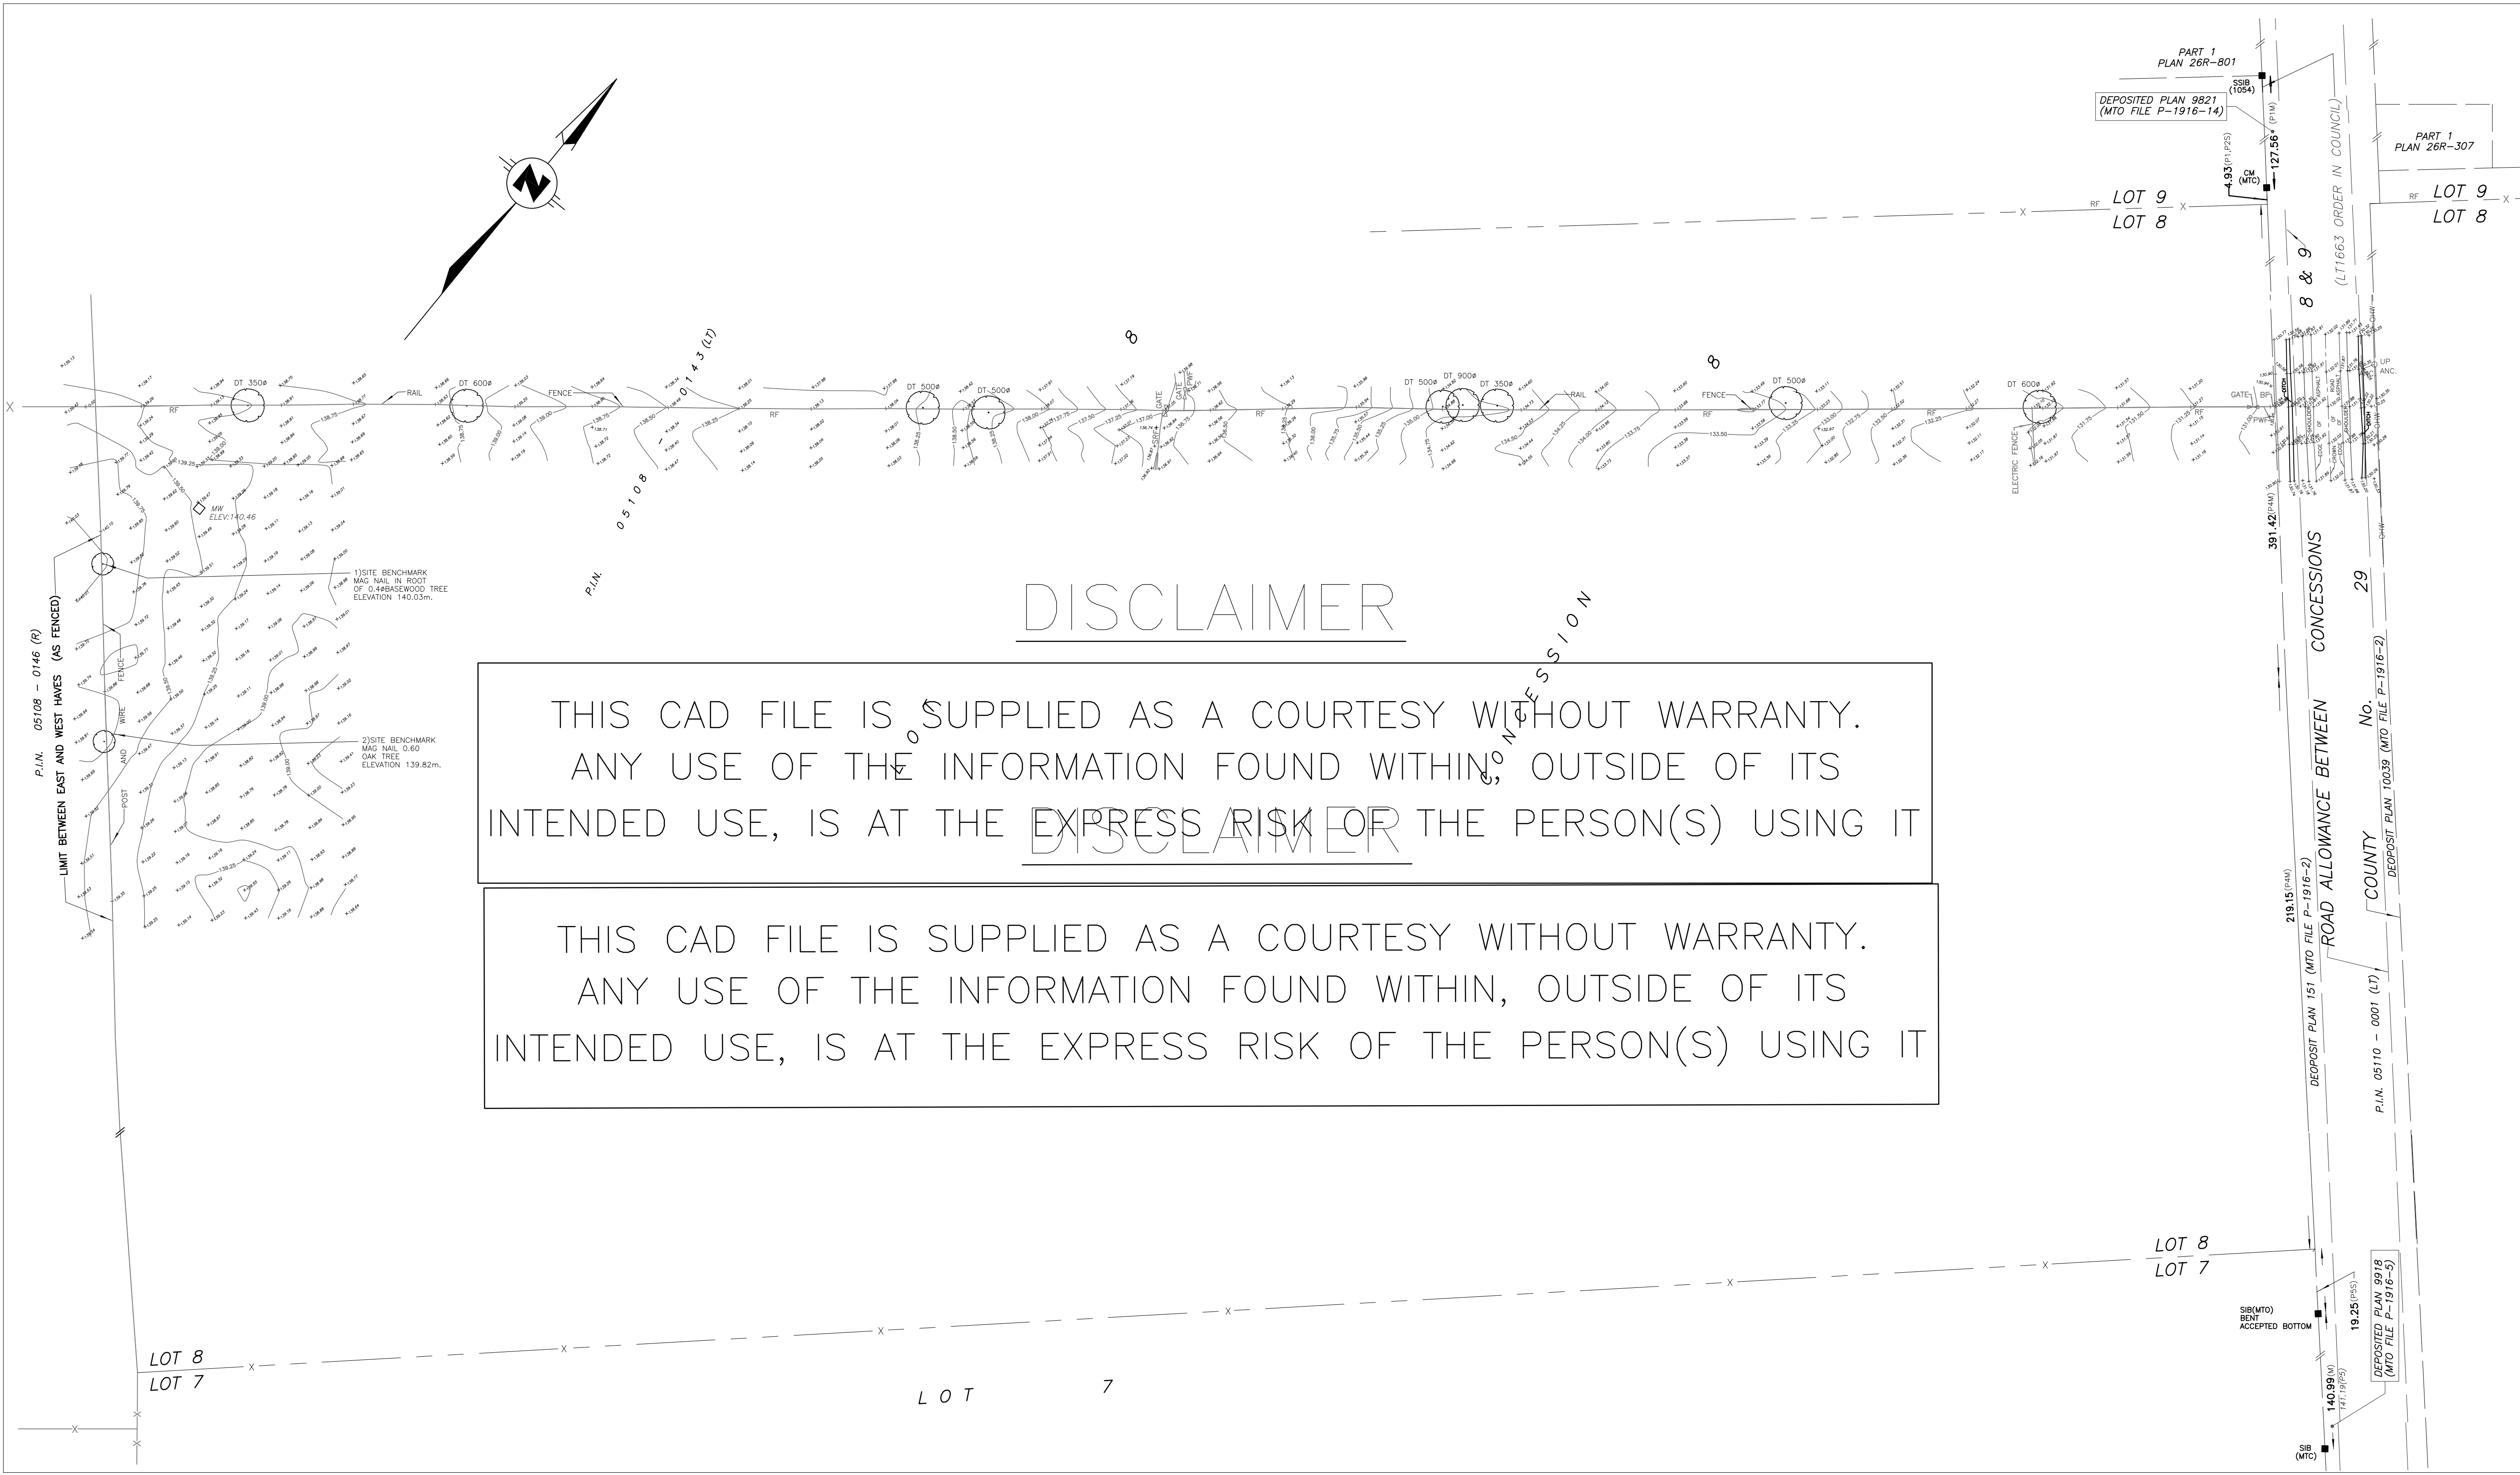

DISCLAIMER

THIS CAD FILE IS SUPPLIED AS A COURTESY WITHOUT WARRANTY. ANY USE OF THE INFORMATION FOUND WITHIN, OUTSIDE OF ITS INTENDED USE, IS AT THE EXPRESS RISK OF THE PERSON(S) USING IT

DISCLAIMER

THIS CAD FILE IS SUPPLIED AS A COURTESY WITHOUT WARRANTY. ANY USE OF THE INFORMATION FOUND WITHIN, OUTSIDE OF ITS INTENDED USE, IS AT THE EXPRESS RISK OF THE PERSON(S) USING IT